


PLAN VIEW

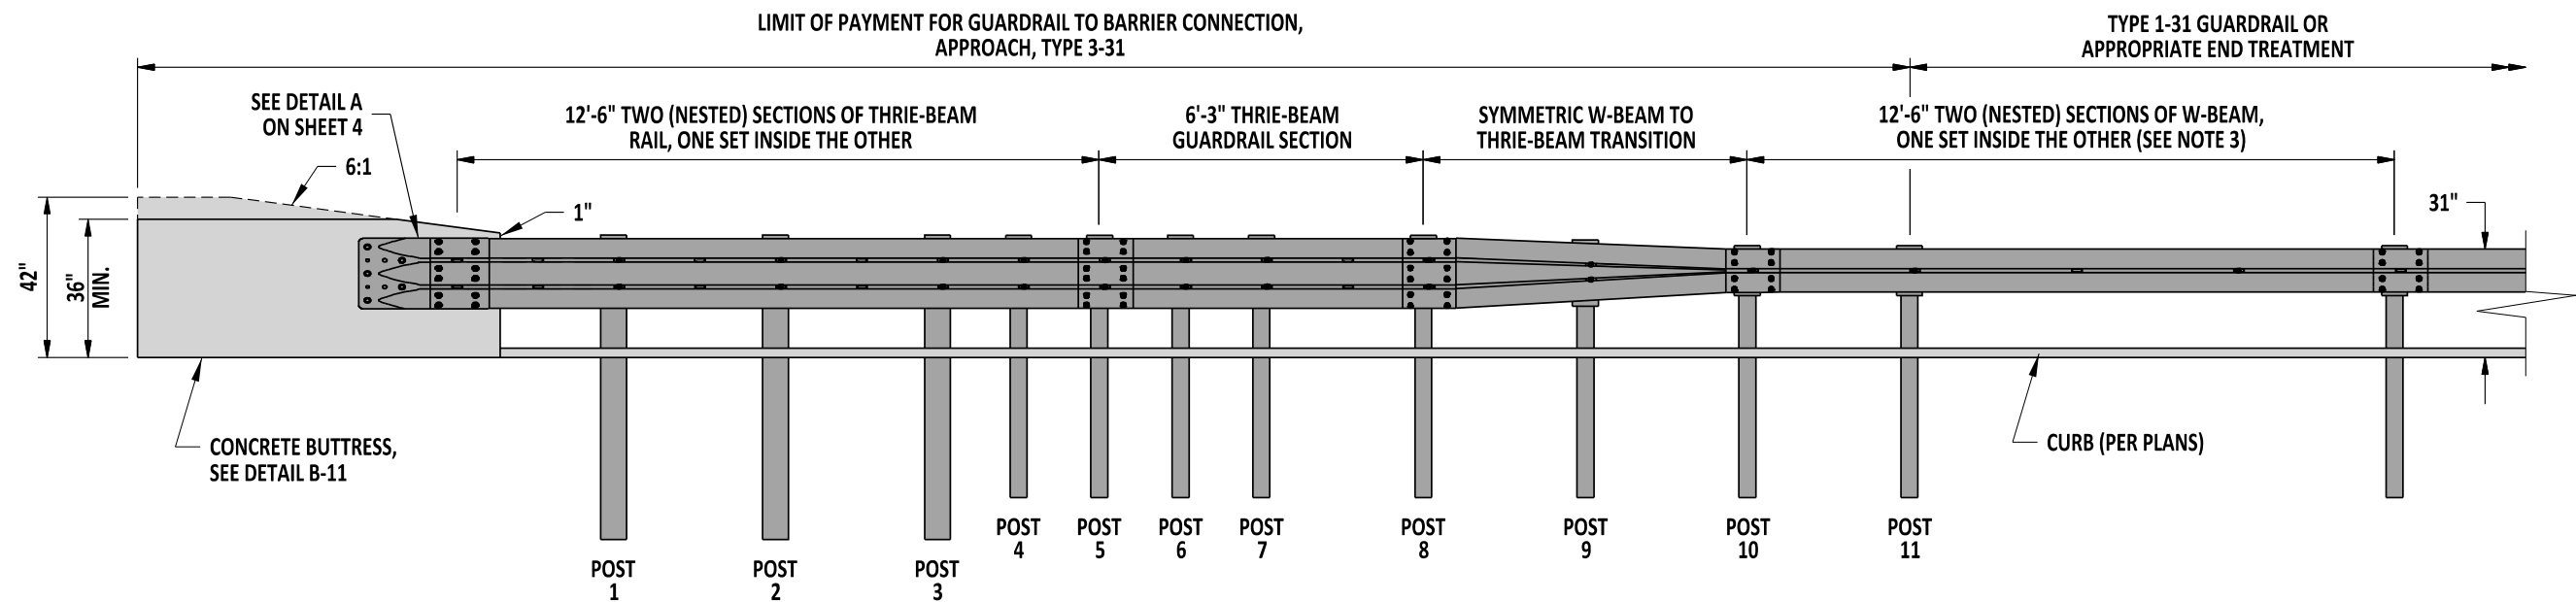

ELEVATION VIEW

## NOTES:

- 1). THIS GUARDRAIL-TO-BARRIER CONNECTION IS TO BE USED IN COMBINATION WITH DETAIL B-11, ON NEW CONSTRUCTION ONLY.
- 2). SEE SHEETS 2-4 FOR ADDITIONAL DETAILS.
- 3). WHEN CURB IS NOT USED, ONLY USE A SINGLE PIECE OF W-BEAM IN THIS SECTION, NESTED W-BEAM NOT REQUIRED IN THE ABSENCE OF CURB.
- 4). MASH COMPLIANT SYSTEM - DESIGN BASED ON MWRSF TEST REPORT TRP 03-367-19.



 09/01/2020  
 ENGINEERING SUPPORT DATE  
**RECOMMENDED**

## GUARDRAIL TO BARRIER CONNECTION, APPROACH, TYPE 3-31

STANDARD NO.

B-10 (2020)

SHT. 1


OF 4

REVIEWED

  
 DEPUTY DIRECTOR - DESIGN

09/01/2020  
DATE

APPROVED

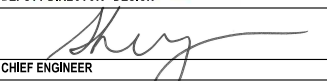  
 CHIEF ENGINEER

09/01/2020  
DATE